


GROUND FLOOR PLAN

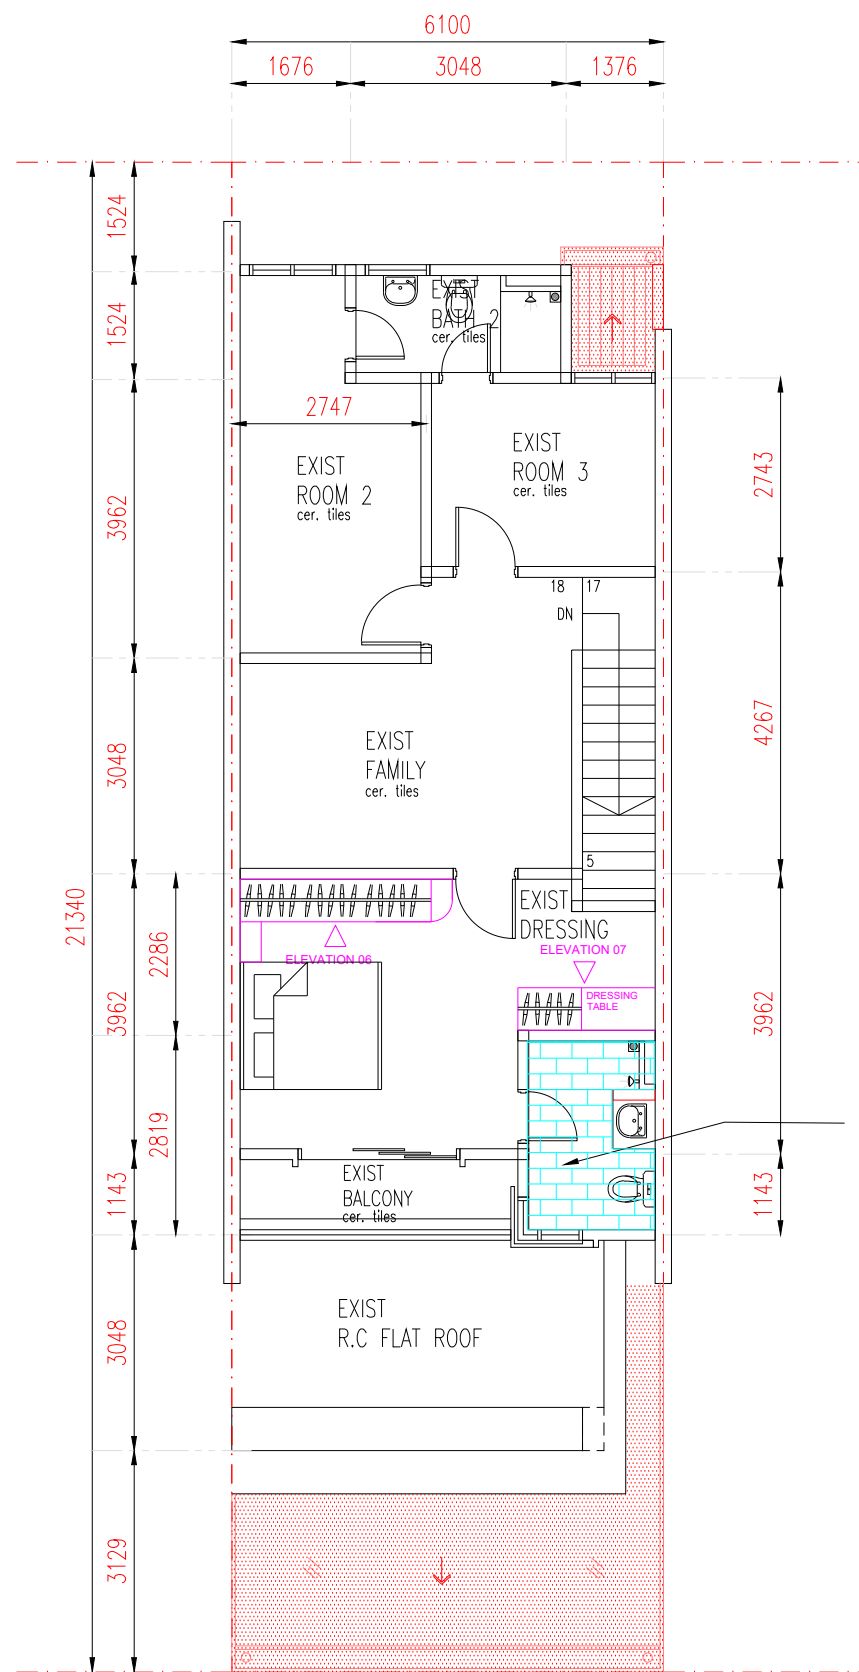

FIRST FLOOR PLAN

EX. FLOOR TILES TO BE  
DEMOLISH AND REINSTALL

NOTES:

A. THIS DESIGN & DRAWING ARE COPYRIGHT OF THE ATASJAYA REKA DAN BINA SOLUTIONS. WHICH CANNOT BE REPRODUCED OR MODIFIED.

THIS DRAWING IS SUBJECT TO MODIFICATION TO SUIT CONSTRUCTION PURPOSES. ALL DIMENSIONS ARE SUBJECT TO SITE MEASUREMENT AND CONDITION & CONTRACTOR MUST VERIFIED ALL DIMENSIONS ON SITE BEFORE COMMENCEMENT OF WORK.

ANY DISCREPANCIES MUST BE REPORTED TO THE DESIGNER BEFORE PROCEEDING. ALL DRAWINGS ARE TO BE READ CONJUNCTION WITH OTHER CONSULTANTS DRAWINGS.

ALL DIMENSIONS ARE IN MILLIMETER UNLESS OTHERWISE NOTED. FINAL OUTCOME MAY NOT 100% SIMILAR AS ARTIST IMPRESSIONS. AS IT IS JUST A GUIDELINE.

OWNER'S SIGNATURE :

Mr Lee Junn Hoe & Mdm Ngai Zhao Yi

PROJECT :

CADANGAN TAMBAHAN DAN UBAHSUAI KEPADA RUMAH TERES DUA TINGKAT SEDIA ADA DI ATAS LOT 71138 GERAN 262394 NO. RUMAH 107 LORONG SAUJANA TROPIKA 3/4 SAUJANA TROPIKA S2 HEIGHTS MUKIM LABU DAERAH SEREMBAN NEGERI SEMBILAN DARUL KHUSUS

TETUAN : EN. LEE JUNN HOE & PN. NGAIZHAO YI

COMPANY NAME:



ATASJAYA REKA DAN BINA SOLUTIONS(AS0500086-X)

ADDRESS:

LOT 16673, PERSIARAN MUTIARA GALLA, 70200 SEREMBAN, MALAYSIA

TEL: 011-39880250

EMAIL ADDRESS:


atasjayarekabina@gmail.com

DRAWING TITLE :

GROUND FLOOR PLAN & FIRST FLOOR PLAN

SCALE :	N.T.S	DESIGNED BY :	SIEW
DATE :	NOV. 2025	DRAWN BY :	SIEW

DRAWING NO :	REV.
2025/AJRB/103/ID/01	01

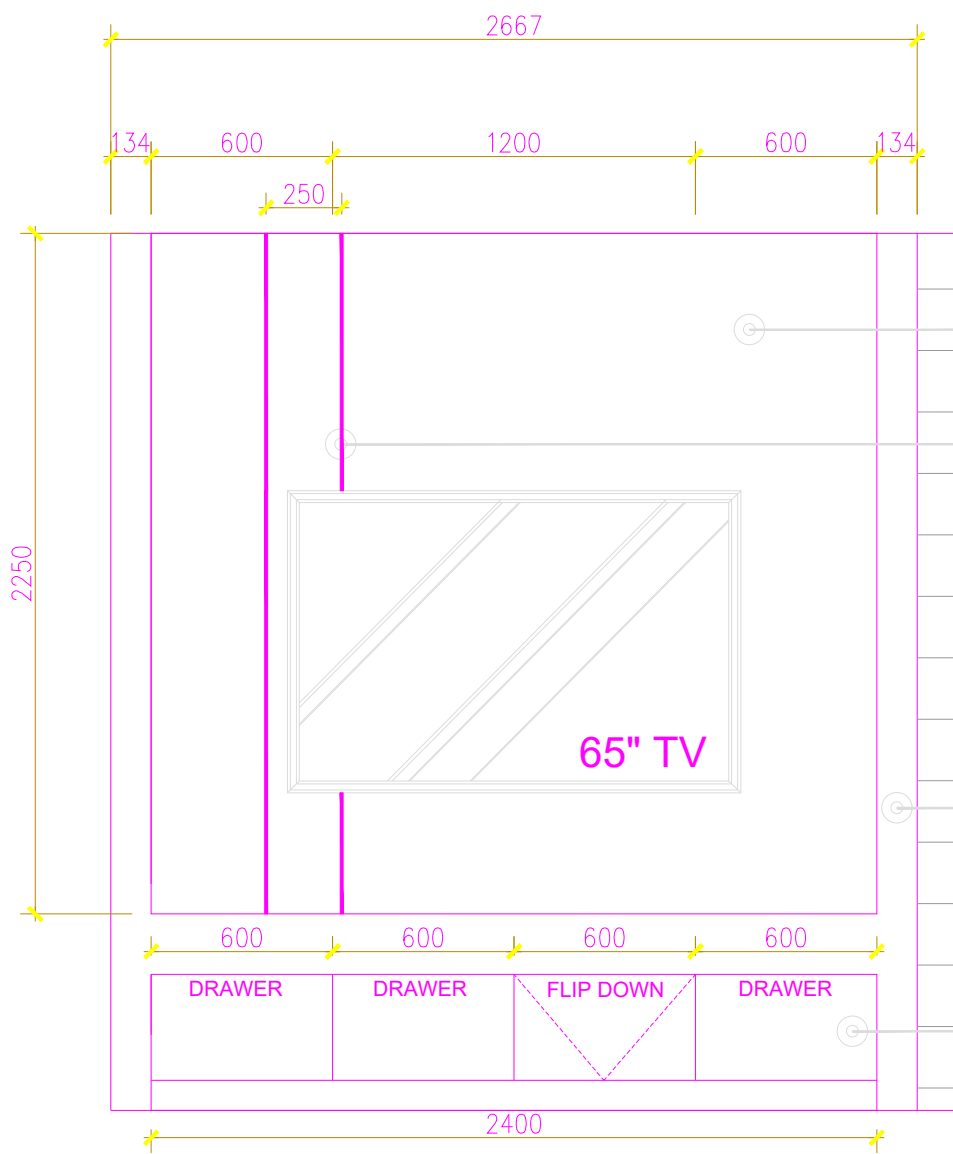


WALL PANEL TO NE IN SEL. LAMINATE FINISH  
CODE:DGTANGO 6111/6112M  
MISSION WHITE/MILKY WHITE MATT

T PROFILE TO BE IN 5MM BLACK PAINT

WALL TO BE IN SEL. NIPPON EASY WASH PAINT  
CODE: XXX  
XXXXXX

DOOR PANEL TO NE IN SEL. LAMINATE FINISH  
CODE:DGTANGO 6111/6112M  
MISSION WHITE/MILKY WHITE MATT

ELV ELEVATION 01  
01 NO.

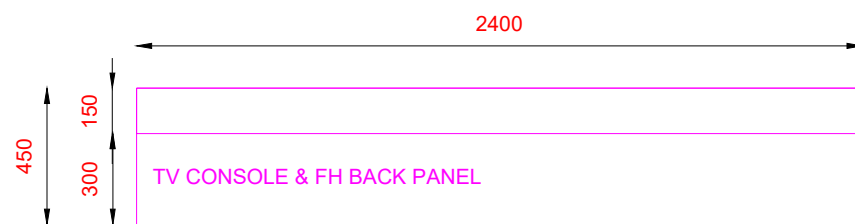

TP TOPVIEW  
01 NO.

NOTES:

A. THIS DESIGN & DRAWING ARE COPYRIGHT OF THE ATASJAYA REKA DAN BINA SOLUTIONS. WHICH CANNOT BE REPRODUCED OR MODIFIED.

THIS DRAWING IS SUBJECT TO MODIFICATION TO SUIT CONSTRUCTION PURPOSES. ALL DIMENSIONS ARE SUBJECT TO SITE MEASUREMENT AND CONDITION & CONTRACTOR MUST VERIFIED ALL DIMENSIONS ON SITE BEFORE COMMENCEMENT OF WORK.

ANY DISCREPANCIES MUST BE REPORTED TO THE DESIGNER BEFORE PROCEEDING. ALL DRAWINGS ARE TO BE READ CONJUNCTION WITH OTHER CONSULTANTS DRAWINGS.

ALL DIMENSIONS ARE IN MILLIMETER UNLESS OTHERWISE NOTED. FINAL OUTCOME MAY NOT 100% SIMILAR AS ARTIST IMPRESSIONS. AS IT IS JUST A GUIDELINE.

OWNER'S SIGNATURE :

Mr Lee Junn Hoe & Mdm Ngai Zhao Yi

PROJECT :

CADANGAN TAMBAHAN DAN UBAHSUAI KEPADA RUMAH TERES DUA TINGKAT SEDIA ADA DI ATAS LOT 71138 GERAN 262394 NO. RUMAH 107 LORONG SAUJANA TROPIKA 3/4 SAUJANA TROPIKA S2 HEIGHTS MUKIM LABU DAERAH SEREMBAN NEGERI SEMBILAN DARUL KHUSUS

TETUAN : EN. LEE JUNN HOE & PN. NGAI ZHAO YI

COMPANY NAME:



ATASJAYA REKA DAN BINA SOLUTIONS(AS0500086-X)

ADDRESS:

LOT 16673, PERSIARAN MUTIARA GALLA, 70200 SEREMBAN, MALAYSIA

TEL: 011-39880250

EMAIL ADDRESS:


atasjayarekabina@gmail.com

DRAWING TITLE :

ELEVATION 01  
-TV CABINET

SCALE :	1:250	DESIGNED BY :	SIEW
DATE :	NOV. 2025	DRAWN BY :	SIEW

DRAWING NO :	REV.
2025/AJRB/103/ELV/01	01

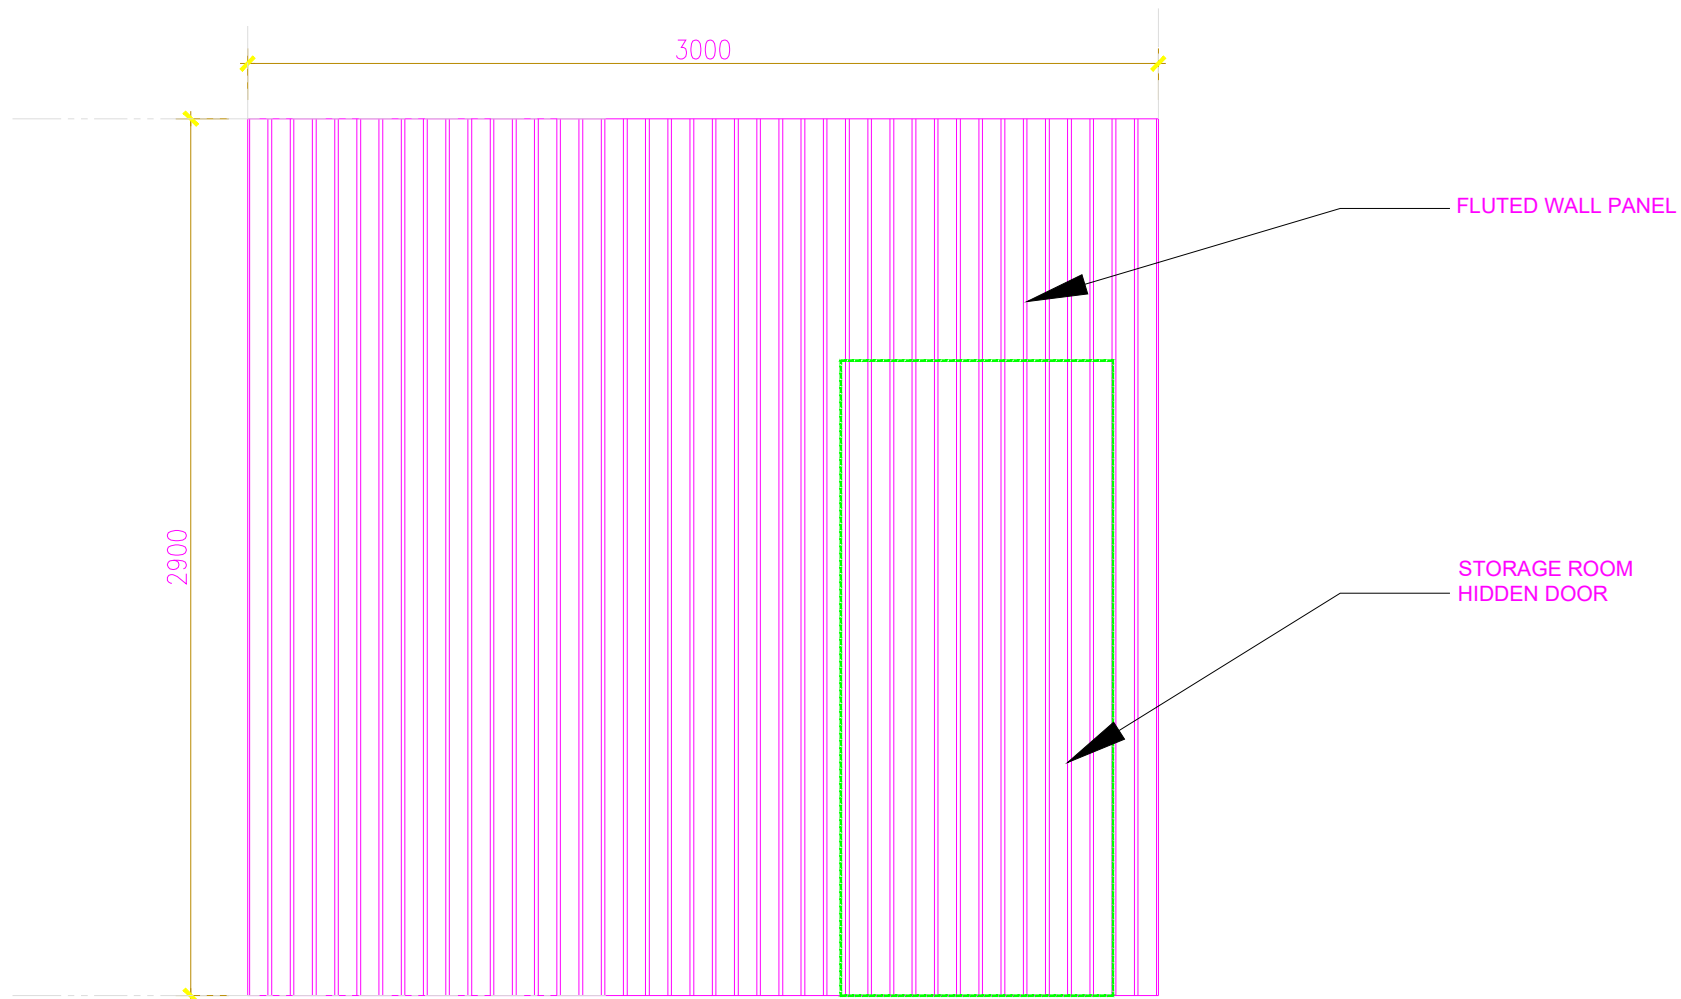

ELV  
03  
NO.

ELEVATION02

NOTES:

A. THIS DESIGN & DRAWING ARE COPYRIGHT OF THE ATASJAYA REKA DAN BINA SOLUTIONS. WHICH CANNOT BE REPRODUCED OR MODIFIED.

THIS DRAWING IS SUBJECT TO MODIFICATION TO SUIT CONSTRUCTION PURPOSES. ALL DIMENSIONS ARE SUBJECT TO SITE MEASUREMENT AND CONDITION & CONTRACTOR MUST VERIFIED ALL DIMENSIONS ON SITE BEFORE COMMENCEMENT OF WORK.

ANY DISCREPANCIES MUST BE REPORTED TO THE DESIGNER BEFORE PROCEEDING. ALL DRAWINGS ARE TO BE READ CONJUNCTION WITH OTHER CONSULTANTS DRAWINGS.

ALL DIMENSIONS ARE IN MILLIMETER UNLESS OTHERWISE NOTED. FINAL OUTCOME MAY NOT 100% SIMILAR AS ARTIST IMPRESSIONS. AS IT IS JUST A GUIDELINE.

OWNER'S SIGNATURE :

Mr Lee Junn Hoe & Mdm Ngai Zhao Yi

PROJECT :

CADANGAN TAMBAHAN DAN  
UBAHSUAI KEPADA RUMAH TERES DUA  
TINGKAT SEDIA ADA DI  
ATAS LOT 71138 GERAN 262394  
NO. RUMAH 107 LORONG SAUJANA  
TROIKA 3/4  
SAUJANA TROIKA  
S2 HEIGHTS  
MUKIM LABU  
DAERAH SEREMBAN  
NEGERI SEMBILAN DARUL KHUSUS

TETUAN : EN. LEE JUNN HOE &  
PN. NGAI ZHAO YI

COMPANY NAME:



ATASJAYA REKA DAN BINA  
SOLUTIONS(AS0500086-X)

ADDRESS:

LOT 16673, PERSIARAN MUTIARA GALLA,  
70200 SEREMBAN, MALAYSIA

TEL: 011-39880250

EMAIL ADDRESS:


atasjayarekabina@gmail.com

DRAWING TITLE :

ELEVATION 02  
-DINING FLUTED WALL PANEL

SCALE :	1:250	DESIGNED BY :	SIEW
DATE :	NOV. 2025	DRAWN BY :	SIEW

DRAWING NO :	REV.
2025/AJRB/103/ELV/02	01

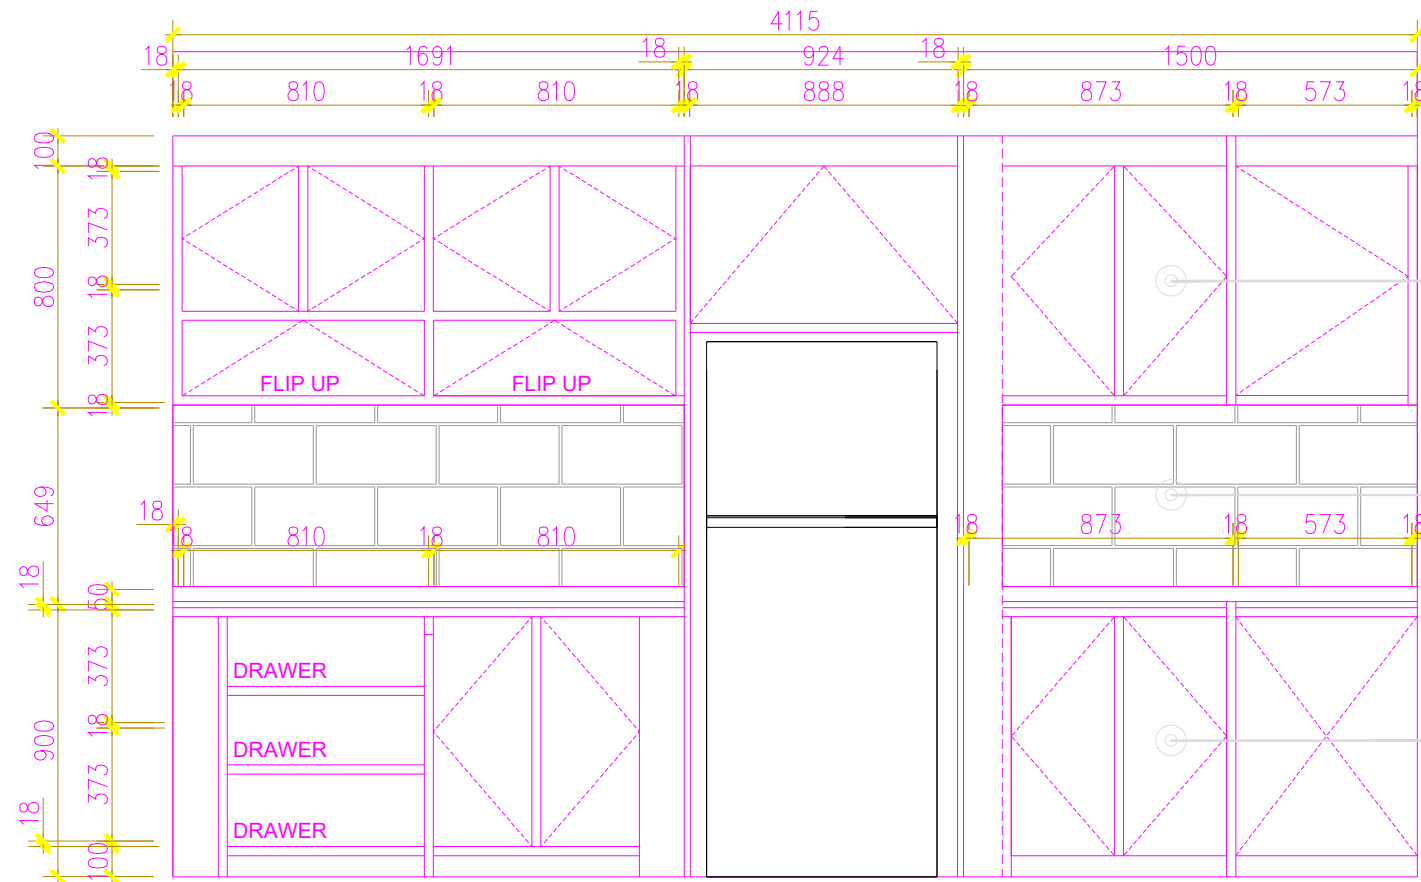

DOOR PANEL TO NE IN SEL. LAMINATE FINISH  
CODE: DGTANGO 6119  
SMOKE GREY

WALL TILES TO BE IN GREY COLOUR  
CODE: TBC

DOOR PANEL TO NE IN SEL. LAMINATE FINISH  
CODE: DGTANGO 6119  
SMOKE GREY

ELV  
03  
NO. ELEVATION03

NOTES:  
A. THIS DESIGN & DRAWING ARE COPYRIGHT OF THE ATASJAYA REKA DAN BINA SOLUTIONS. WHICH CANNOT BE REPRODUCED OR MODIFIED.  
  
THIS DRAWING IS SUBJECT TO MODIFICATION TO SUIT CONSTRUCTION PURPOSES. ALL DIMENSIONS ARE SUBJECT TO SITE MEASUREMENT AND CONDITION & CONTRACTOR MUST VERIFIED ALL DIMENSIONS ON SITE BEFORE COMMENCEMENT OF WORK.

ANY DISCREPANCIES MUST BE REPORTED TO THE DESIGNER BEFORE PROCEEDING. ALL DRAWINGS ARE TO BE READ CONJUNCTION WITH OTHER CONSULTANTS DRAWINGS.

ALL DIMENSIONS ARE IN MILLIMETER UNLESS OTHERWISE NOTED. FINAL OUTCOME MAY NOT 100% SIMILAR AS ARTIST IMPRESSIONS. AS IT IS JUST A GUIDELINE.

OWNER'S SIGNATURE :

Mr Lee Junn Hoe & Mdm Ngai Zhao Yi

PROJECT :  
CADANGAN TAMBAHAN DAN UBAHSUAI KEPADA RUMAH TERES DUA TINGKAT SEDIA ADA DI ATAS LOT 71138 GERAN 262394 NO. RUMAH 107 LORONG SAUJANA TROPIKA 3/4 SAUJANA TROPIKA S2 HEIGHTS MUKIM LABU DAERAH SEREMBAN NEGERI SEMBILAN DARUL KHUSUS

TETUAN : EN. LEE JUNN HOE & PN. NGAI ZHAO YI

COMPANY NAME:



ATASJAYA REKA DAN BINA SOLUTIONS(AS0500086-X)

ADDRESS:  
LOT 16673, PERSIARAN MUTIARA GALLA, 70200 SEREMBAN, MALAYSIA


TEL: 011-39880250

EMAIL ADDRESS:  
atasjayarekabina@gmail.com

DRAWING TITLE :  
ELEVATION 03  
-DRY KITCHEN CABINET

SCALE :	1:250	DESIGNED BY :	SIEW
DATE :	NOV. 2025	DRAWN BY :	SIEW

DRAWING NO :	REV.
2025/AJRB/103/ELV/03	01

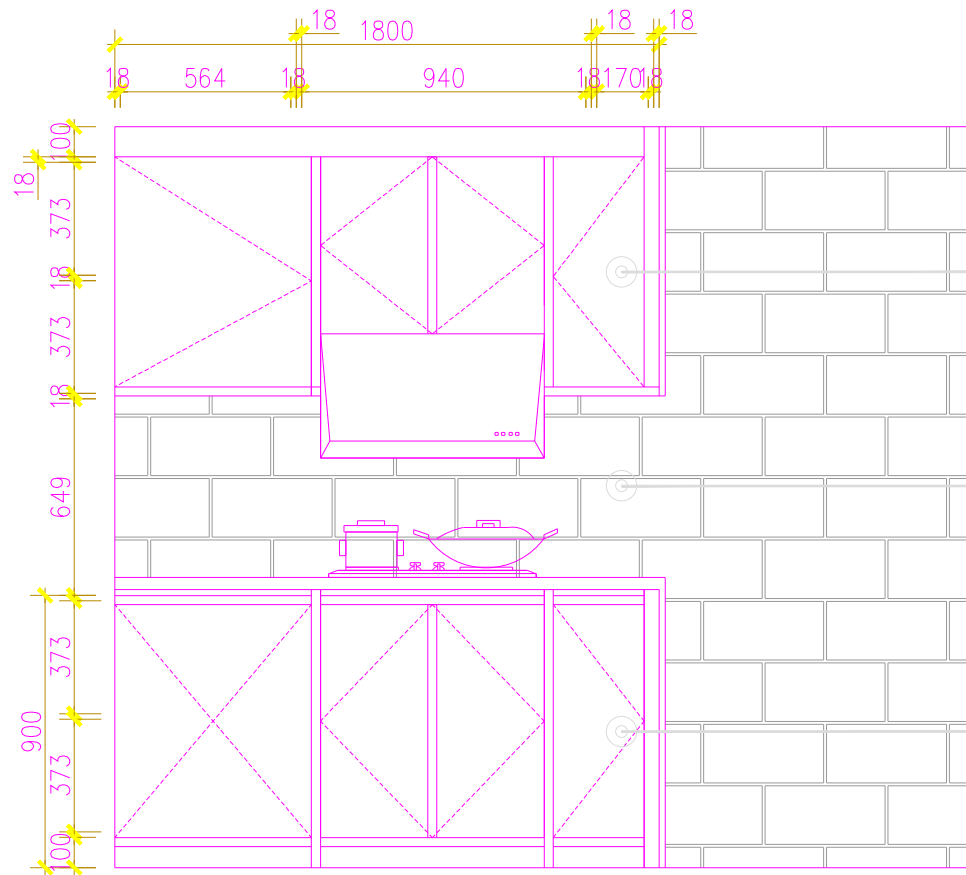

DOOR PANEL TO NE IN SEL. LAMINATE FINISH  
CODE:DGTANGO 6119  
SMOKE GREY

WALL TILES TO BE IN GREY COLOUR  
CODE:TBC

DOOR PANEL TO NE IN SEL. LAMINATE FINISH  
CODE:DGTANGO 6119  
SMOKE GREY

ELV  
04  
NO. **ELEVATION04**

**NOTES:**

A. THIS DESIGN & DRAWING ARE COPYRIGHT OF THE ATASJAYA REKA DAN BINA SOLUTIONS. WHICH CANNOT BE REPRODUCED OR MODIFIED.

THIS DRAWING IS SUBJECT TO MODIFICATION TO SUIT CONSTRUCTION PURPOSES. ALL DIMENSIONS ARE SUBJECT TO SITE MEASUREMENT AND CONDITION & CONTRACTOR MUST VERIFIED ALL DIMENSIONS ON SITE BEFORE COMMENCEMENT OF WORK.

ANY DISCREPANCIES MUST BE REPORTED TO THE DESIGNER BEFORE PROCEEDING. ALL DRAWINGS ARE TO BE READ CONJUNCTION WITH OTHER CONSULTANTS DRAWINGS.

ALL DIMENSIONS ARE IN MILLIMETER UNLESS OTHERWISE NOTED. FINAL OUTCOME MAY NOT 100% SIMILAR AS ARTIST IMPRESSIONS. AS IT IS JUST A GUIDELINE.

OWNER'S SIGNATURE :

Mr Lee Junn Hoe & Mdm Ngai Zhao Yi

PROJECT :

CADANGAN TAMBAHAN DAN UBAHSUAI KEPADA RUMAH TERES DUA TINGKAT SEDIA ADA DI ATAS LOT 71138 GERAN 262394 NO. RUMAH 107 LORONG SAUJANA TROPIKA 3/4 SAUJANA TROPIKA S2 HEIGHTS MUKIM LABU DAERAH SEREMBAN NEGERI SEMBILAN DARUL KHUSUS

TETUAN : EN. LEE JUNN HOE & PN. NGAI ZHAO YI

COMPANY NAME:



**ATASJAYA REKA DAN BINA SOLUTIONS(AS0500086-X)**

ADDRESS:

LOT 16673, PERSIARAN MUTIARA GALLA, 70200 SEREMBAN, MALAYSIA

TEL: 011-39880250

EMAIL ADDRESS:


atasjayarekabina@gmail.com

DRAWING TITLE :

ELEVATION 04  
-WET KITCHEN CABINET (RIGHT)

SCALE :	1:250	DESIGNED BY :	SIEW
DATE :	NOV. 2025	DRAWN BY :	SIEW

DRAWING NO :	REV.
2025/AJRB/103/ELV/04	01

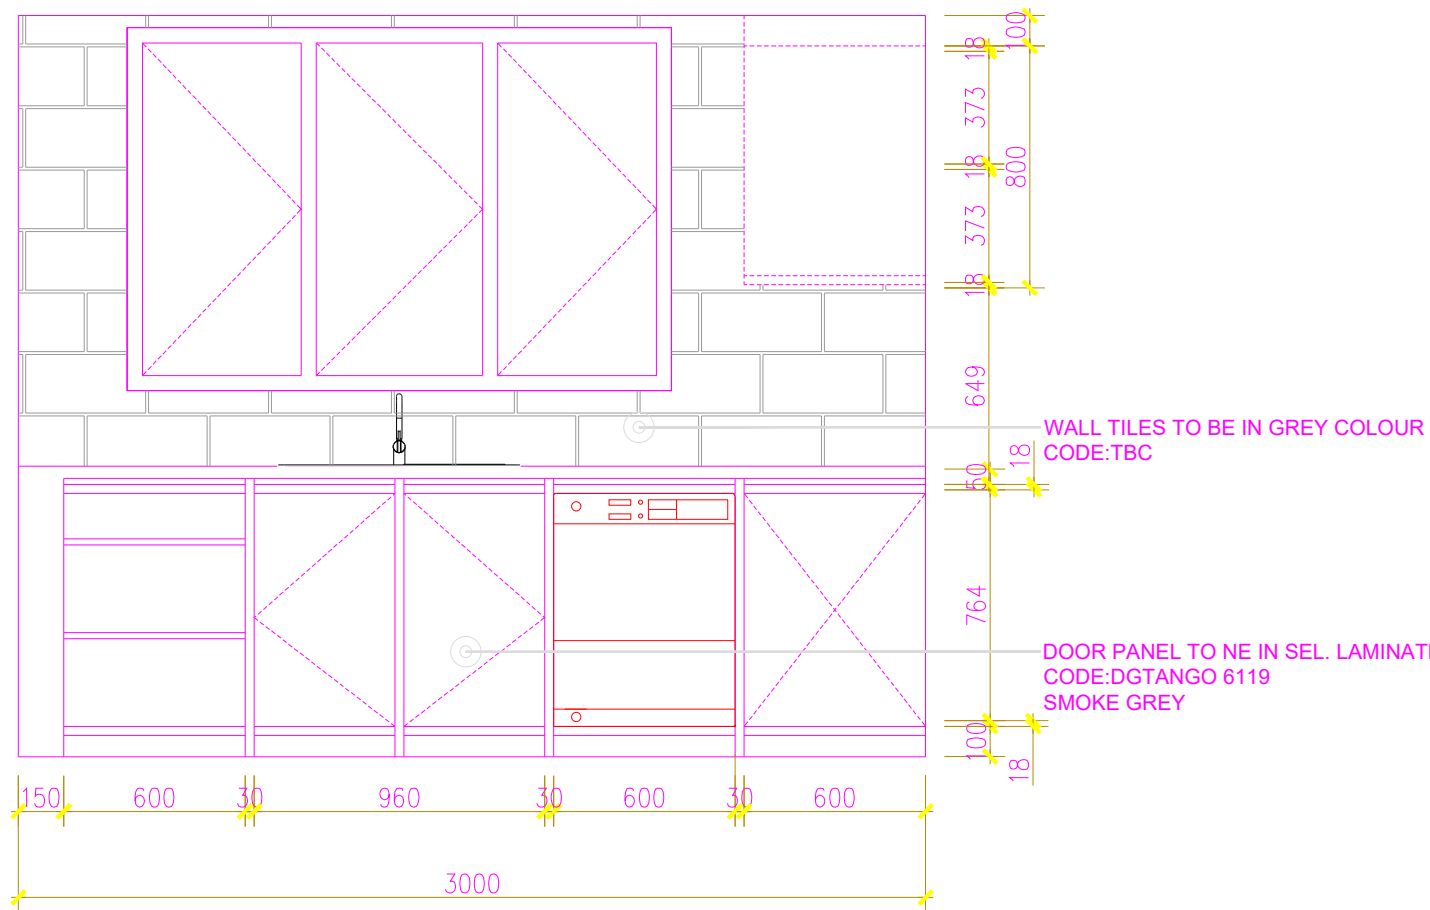

ELV 05 NO. ELEVATION 05

NOTES:

A. THIS DESIGN & DRAWING ARE COPYRIGHT OF THE ATASJAYA REKA DAN BINA SOLUTIONS. WHICH CANNOT BE REPRODUCED OR MODIFIED.

THIS DRAWING IS SUBJECT TO MODIFICATION TO SUIT CONSTRUCTION PURPOSES. ALL DIMENSIONS ARE SUBJECT TO SITE MEASUREMENT AND CONDITION & CONTRACTOR MUST VERIFIED ALL DIMENSIONS ON SITE BEFORE COMMENCEMENT OF WORK.

ANY DISCREPANCIES MUST BE REPORTED TO THE DESIGNER BEFORE PROCEEDING. ALL DRAWINGS ARE TO BE READ CONJUNCTION WITH OTHER CONSULTANTS DRAWINGS.

ALL DIMENSIONS ARE IN MILLIMETER UNLESS OTHERWISE NOTED. FINAL OUTCOME MAY NOT 100% SIMILAR AS ARTIST IMPRESSIONS. AS IT IS JUST A GUIDELINE.

OWNER'S SIGNATURE :

Mr Lee Junn Hoe & Mdm Ngai Zhao Yi

PROJECT :

CADANGAN TAMBAHAN DAN UBAHSUAI KEPADA RUMAH TERES DUA TINGKAT SEDIA ADA DI ATAS LOT 71138 GERAN 262394 NO. RUMAH 107 LORONG SAUJANA TROPIKA 3/4 SAUJANA TROPIKA S2 HEIGHTS MUKIM LABU DAERAH SEREMBAN NEGERI SEMBILAN DARUL KHUSUS

TETUAN : EN. LEE JUNN HOE & PN. NGAI ZHAO YI

COMPANY NAME:



ATASJAYA REKA DAN BINA SOLUTIONS(AS0500086-X)

ADDRESS:

LOT 16673, PERSIARAN MUTIARA GALLA, 70200 SEREMBAN, MALAYSIA

TEL: 011-39880250

EMAIL ADDRESS:

atasjayarekabina@gmail.com


DRAWING TITLE :

ELEVATION 05  
-WET KITCHEN CABINET (LEFT)

SCALE :	1:250	DESIGNED BY :	SIEW
DATE :	NOV. 2025	DRAWN BY :	SIEW

DRAWING NO :	2025/AJRB/103/ELV/05	REV.	01
--------------	----------------------	------	----



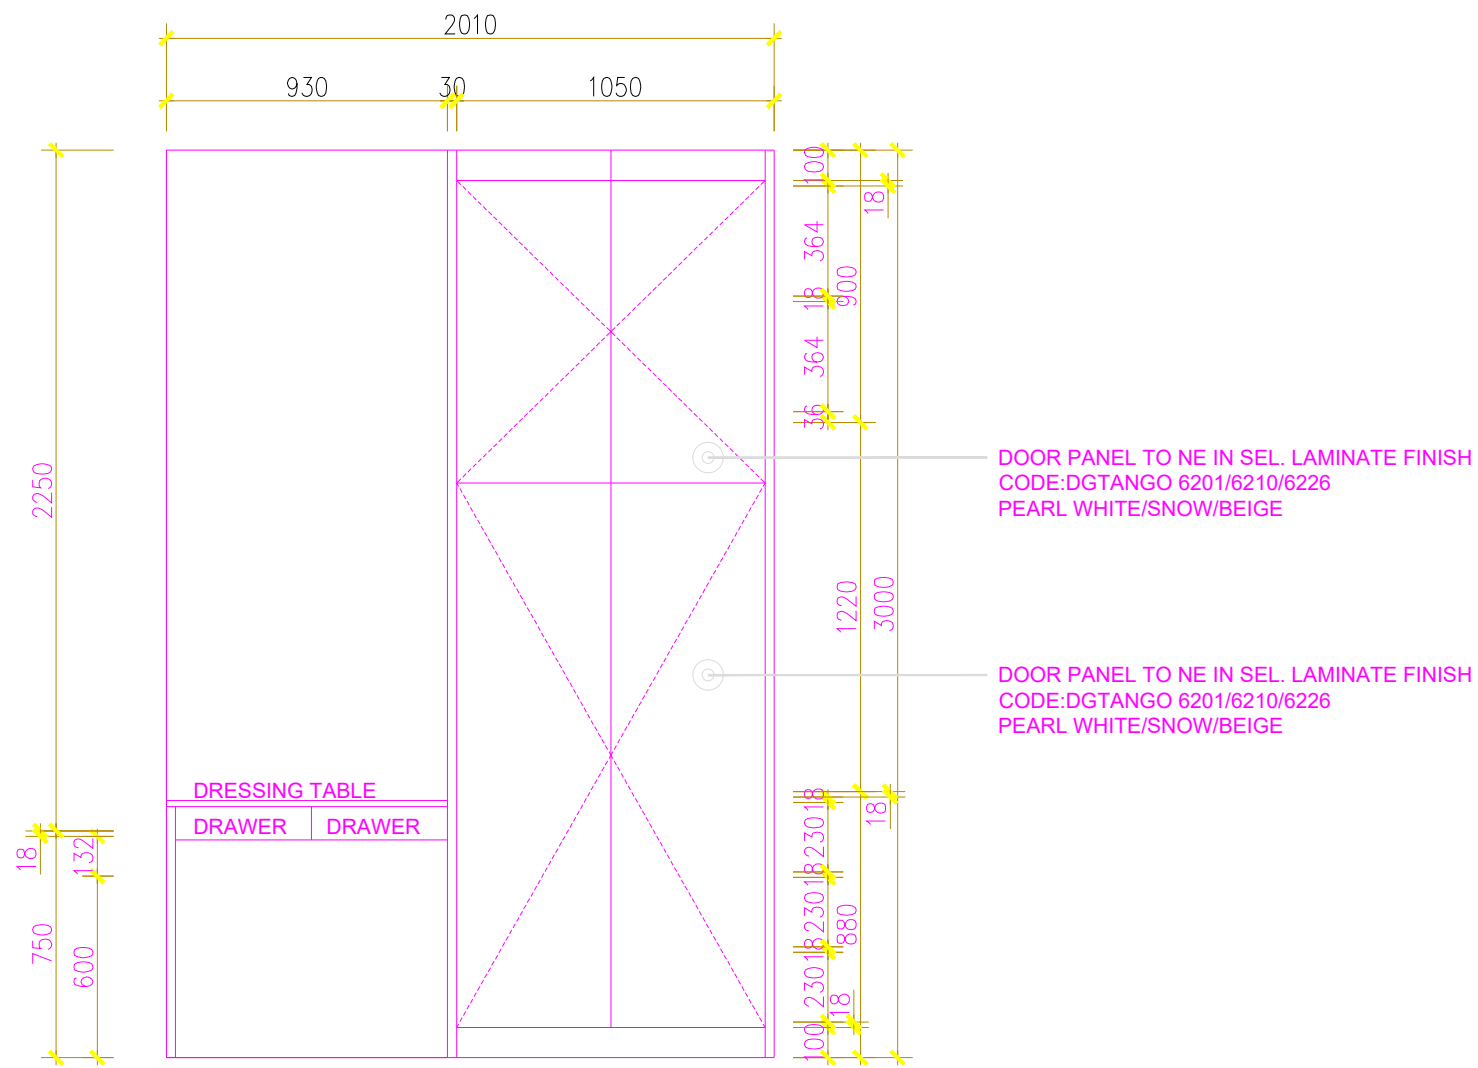

ELV 07 NO. ELEVATION 07

NOTES:  
 A. THIS DESIGN & DRAWING ARE COPYRIGHT OF THE ATASJAYA REKA DAN BINA SOLUTIONS. WHICH CANNOT BE REPRODUCED OR MODIFIED.  
 THIS DRAWING IS SUBJECT TO MODIFICATION TO SUIT CONSTRUCTION PURPOSES. ALL DIMENSIONS ARE SUBJECT TO SITE MEASUREMENT AND CONDITION & CONTRACTOR MUST VERIFIED ALL DIMENSIONS ON SITE BEFORE COMMENCEMENT OF WORK.  
 ANY DISCREPANCIES MUST BE REPORTED TO THE DESIGNER BEFORE PROCEEDING. ALL DRAWINGS ARE TO BE READ CONJUNCTION WITH OTHER CONSULTANTS DRAWINGS.  
 ALL DIMENSIONS ARE IN MILLIMETER UNLESS OTHERWISE NOTED. FINAL OUTCOME MAY NOT 100% SIMILAR AS ARTIST IMPRESSIONS. AS IT IS JUST A GUIDELINE.

OWNER'S SIGNATURE :  
 \_\_\_\_\_  
 Mr Lee Junn Hoe & Mdm Ngai Zhao Yi

PROJECT :  
 CADANGAN TAMBAHAN DAN UBAHSUAI KEPADA RUMAH TERES DUA TINGKAT SEDIA ADA DI ATAS LOT 71138 GERAN 262394 NO. RUMAH 107 LORONG SAUJANA TROPIKA 3/4 SAUJANA TROPIKA S2 HEIGHTS MUKIM LABU DAERAH SEREMBAN NEGERI SEMBILAN DARUL KHUSUS  
 TETUAN : EN. LEE JUNN HOE & PN. NGAI ZHAO YI

COMPANY NAME:  
  
**ATASJAYA REKA DAN BINA SOLUTIONS(AS0500086-X)**  
 ADDRESS:  
 LOT 16673, PERSIARAN MUTIARA GALLA, 70200 SEREMBAN, MALAYSIA  
 TEL: 011-39880250  
 EMAIL ADDRESS:  
 atasjayarekabina@gmail.com

DRAWING TITLE :  
 ELEVATION 07  
 -DRESSING TABLE WITH CABINET

SCALE :	1:250	DESIGNED BY :	SIEW
DATE :	NOV. 2025	DRAWN BY :	SIEW

DRAWING NO :	2025/AJRB/103/ELV/07	REV.	01
--------------	----------------------	------	----